



PLAN SECTION at SINGLE WICKET DOOR PANEL (SE)

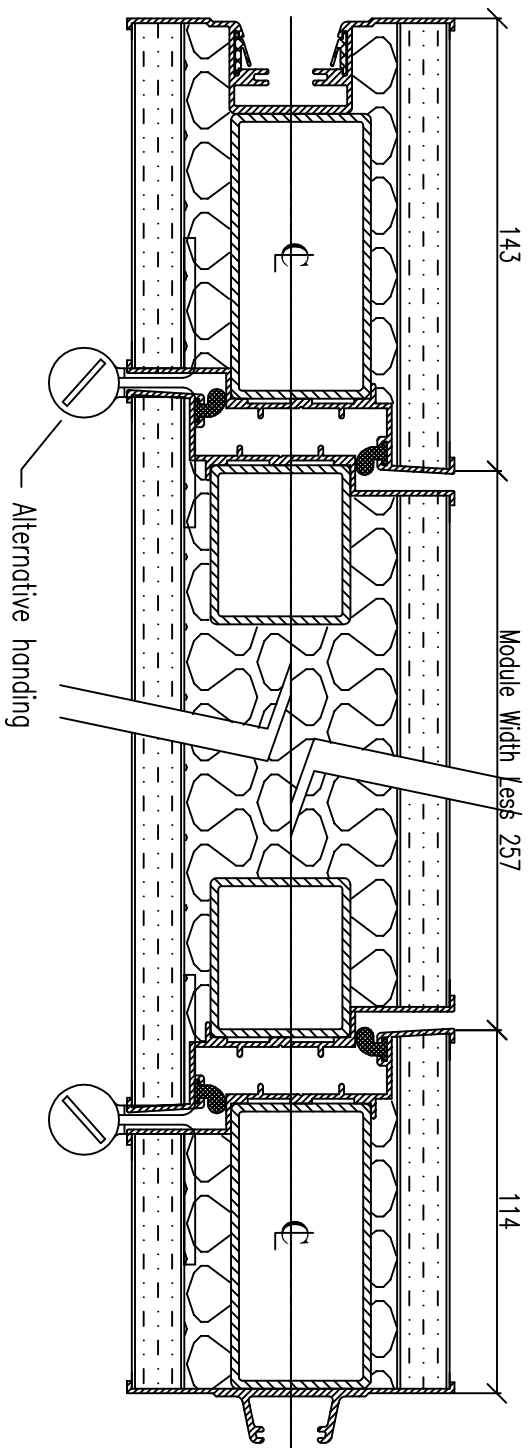

DOUBLE WICKET DOOR CENTRAL ABUTMENT

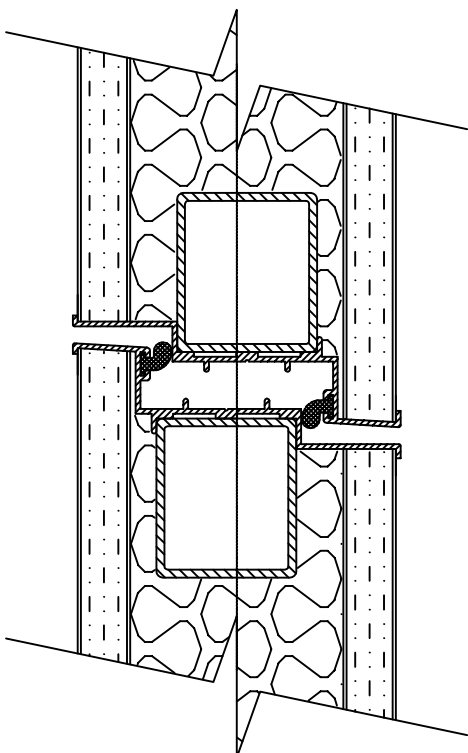

brockhouse

Brockhouse Modernfold Ltd
Key One, 23 The Yarding, Worcester, WR1 1HD
Tel: 01905 330055 Fax: 01905 330234
Email: sales@brockhouse.net

SYSTEM: Series 500

TITLE: Single & Double Wicket Door Exposed

ALL DIMENSIONS IN MILLIMETRES - DO NOT SCALE ©

REV & DATE
28/04/2008

DRAWN BY
Andrew Hughes

DRAWING REF: 500.12