


vertical section

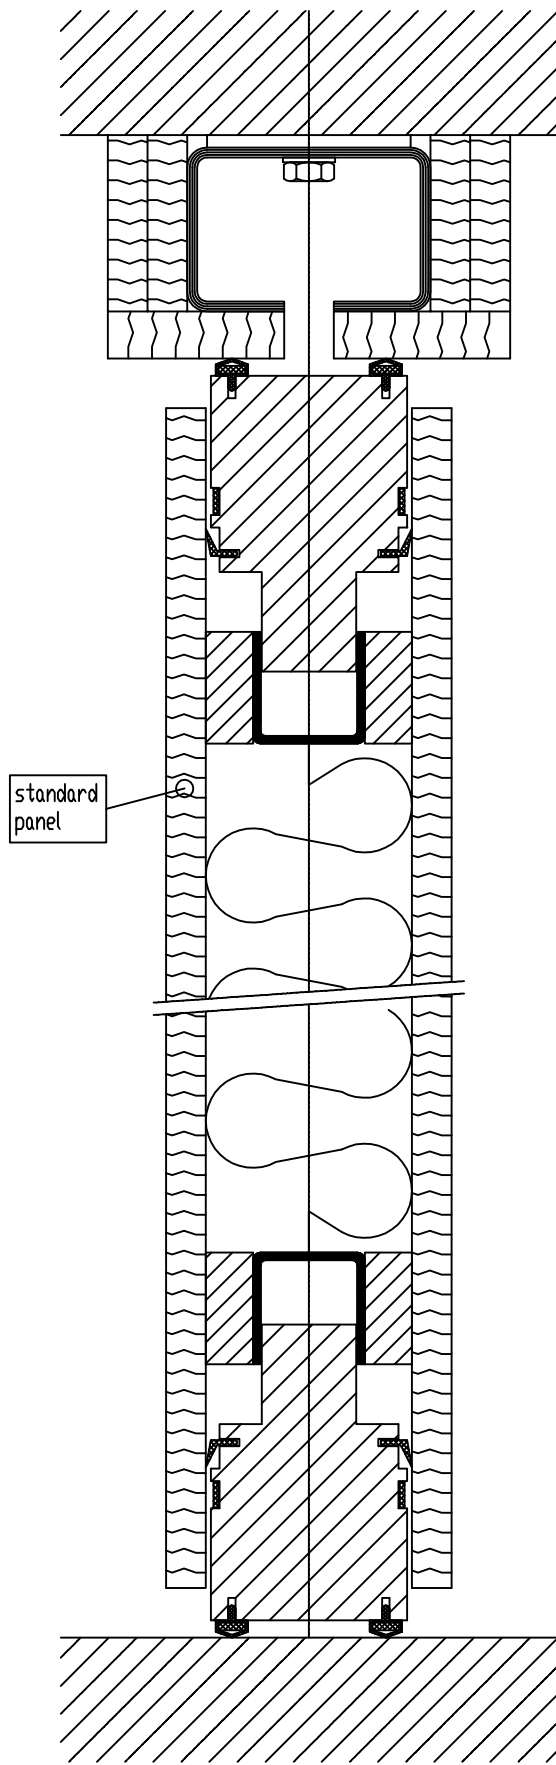

standard panel



Brockhouse Modernfold Ltd  
 Kay One, 23 The Tything, Worcester, WR1 1HD  
 Tel: 01905 330055 Fax: 01905 330234  
 Email: sales@brockhouse.net

SYSTEM: Series 615F

REV & DATE  
 28/04/2008

TITLE : Section Through Track & Panel

DRAWN BY  
 Andrew Hughes

ALL DIMENSIONS IN MILLIMETRES - DO NOT SCALE ©

DRAWING REF: 615F.3